


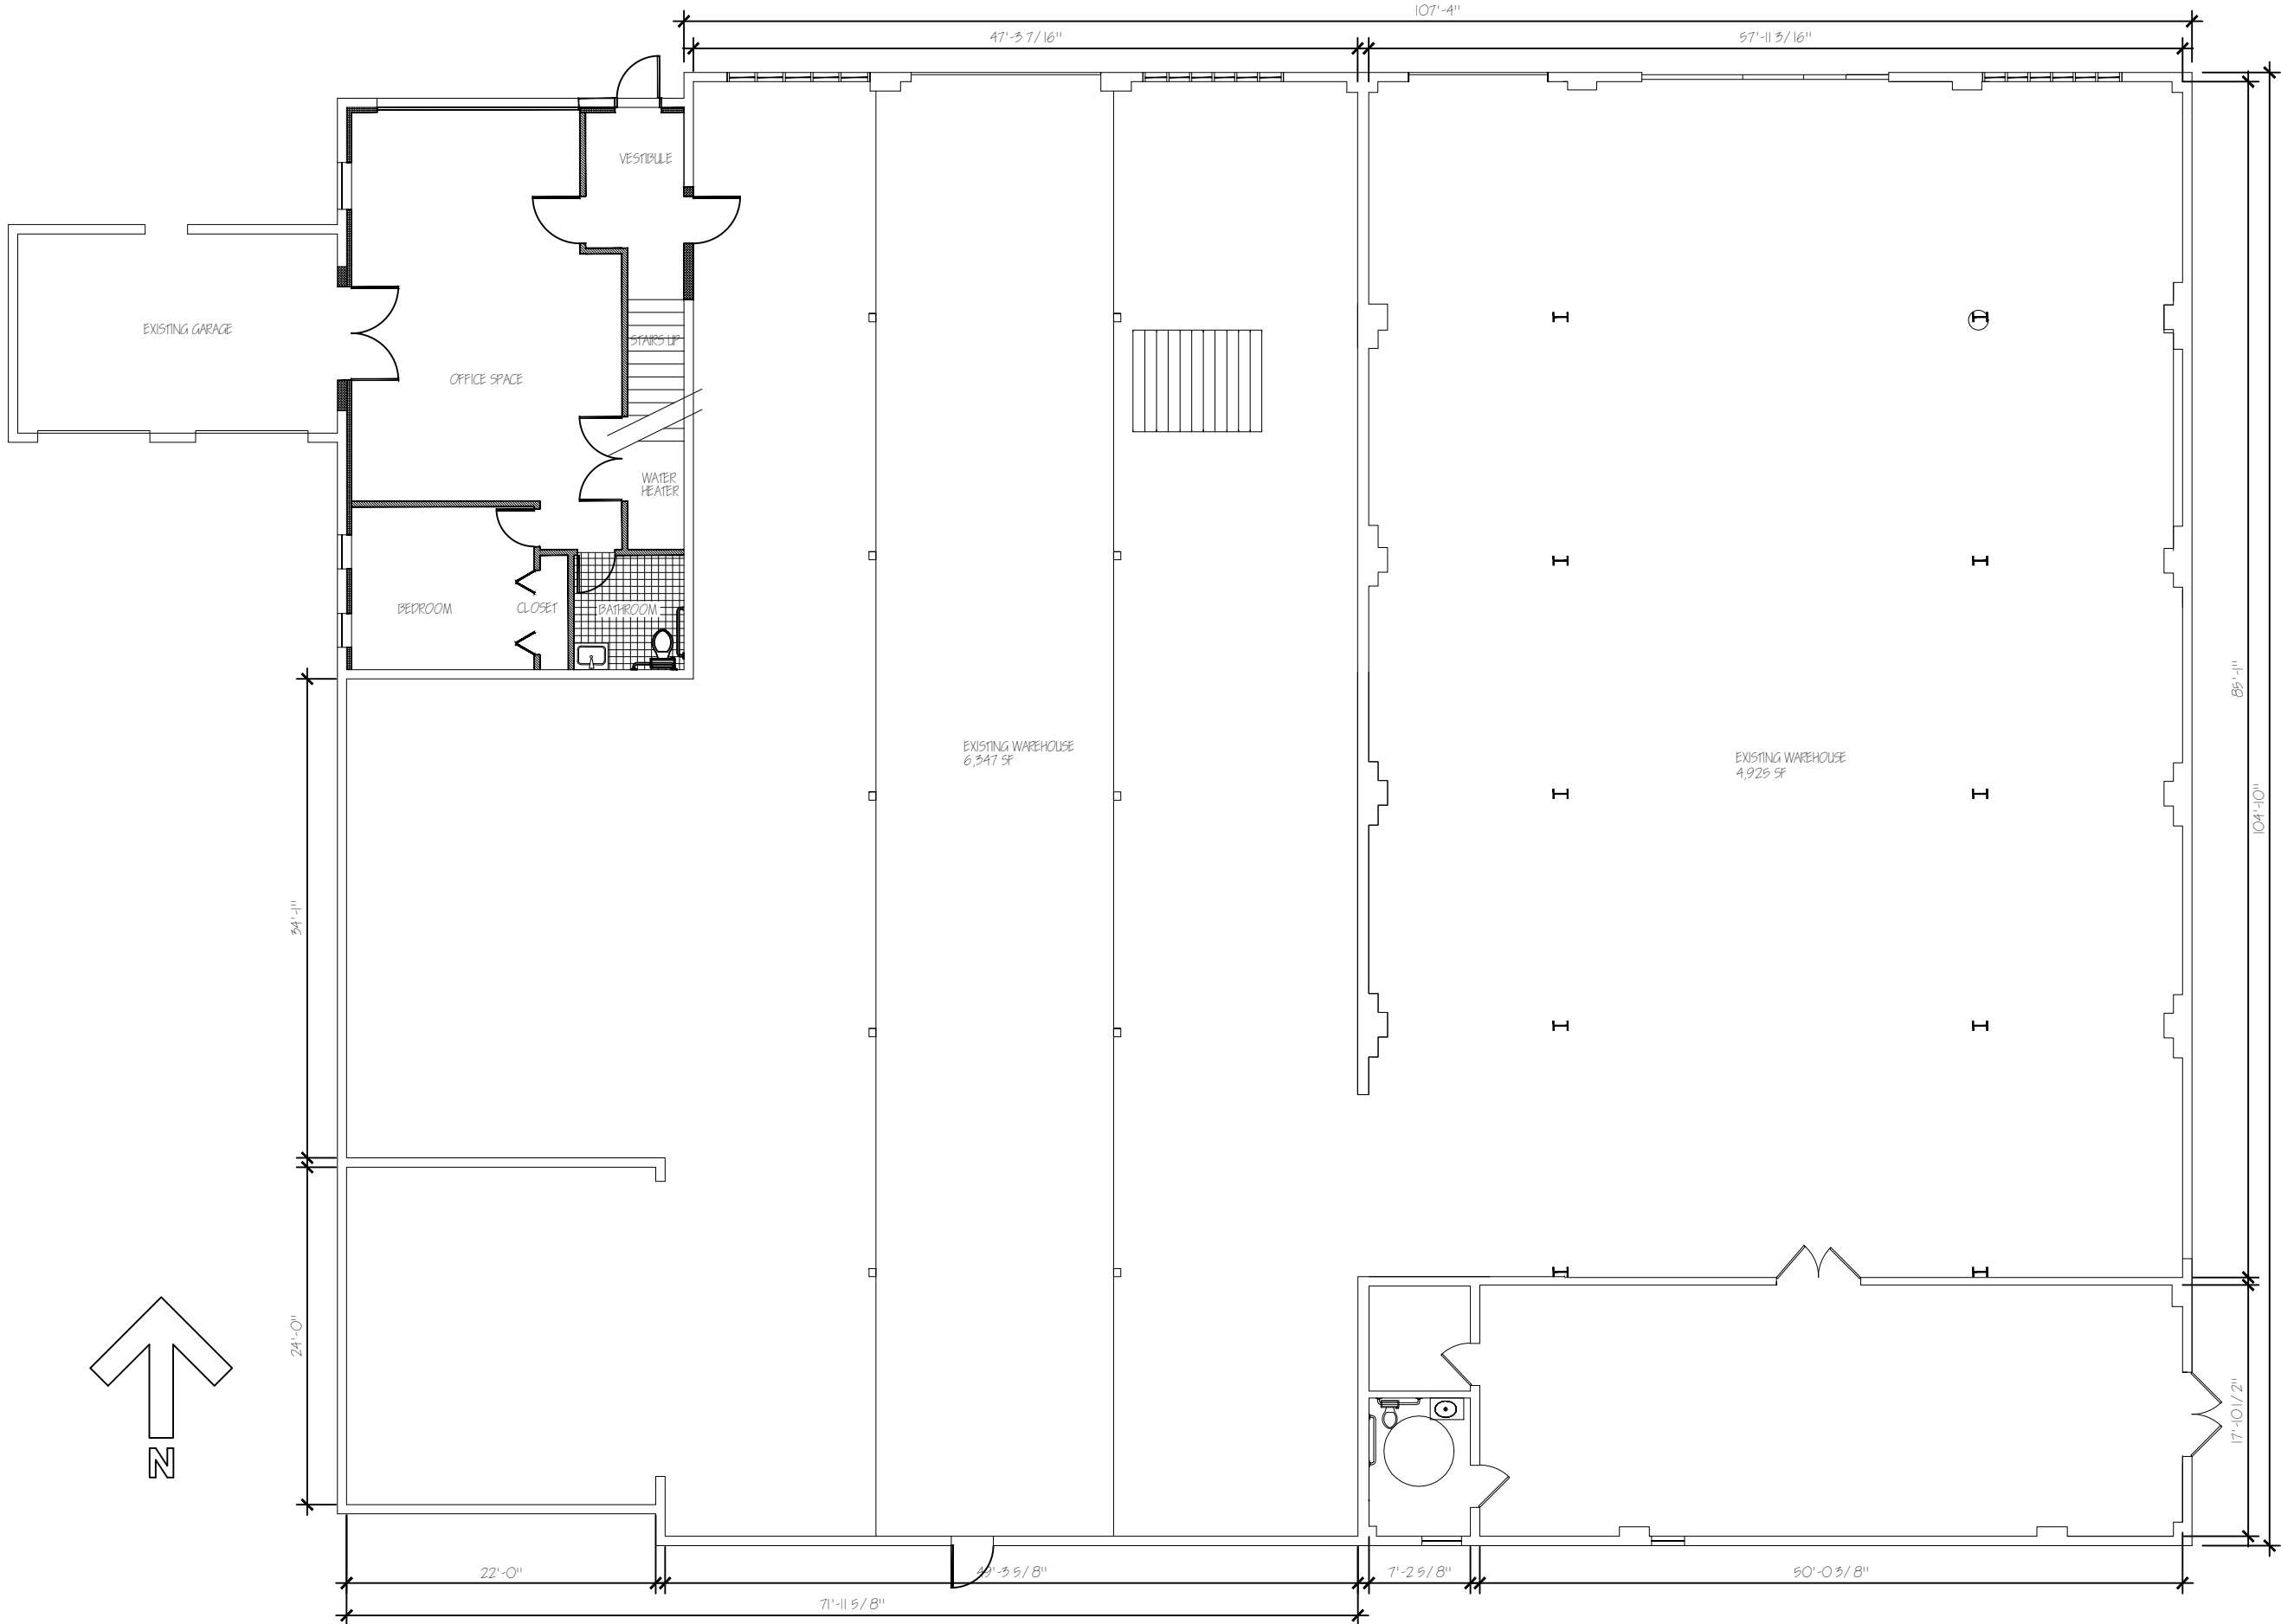

1 201, 207 AND 213 FIRST FLOOR PLAN
SCALE: 1/8" = 1'-0"